


SITE AREA 1500m<sup>2</sup>  
 SITE COVER 618m<sup>2</sup> OR 41.2%  
 DEEP PLANTING 202.5m<sup>2</sup> OR 13.5%  
 COS 36.75m<sup>2</sup>  
 POS

- |  |   |
|--|---|
| 1) 17.25 c/y + 17.25 BALC = 34.5m <sup>2</sup> | 6) 19.25 c/y + 15.75 BALC = 35m <sup>2</sup>  |
| 2) " " = 34.5                                  | 7) " " = 35                                   |
| 3) " " = 34.5                                  | 8) " " = 35                                   |
| 4) " " = 34.5                                  | 9) " " = 35                                   |
| 5) 35m <sup>2</sup> c/y + 14.25 BALC = 49.25   | 10) 22.75 c/y + 14.25 BALC = 37m <sup>2</sup> |

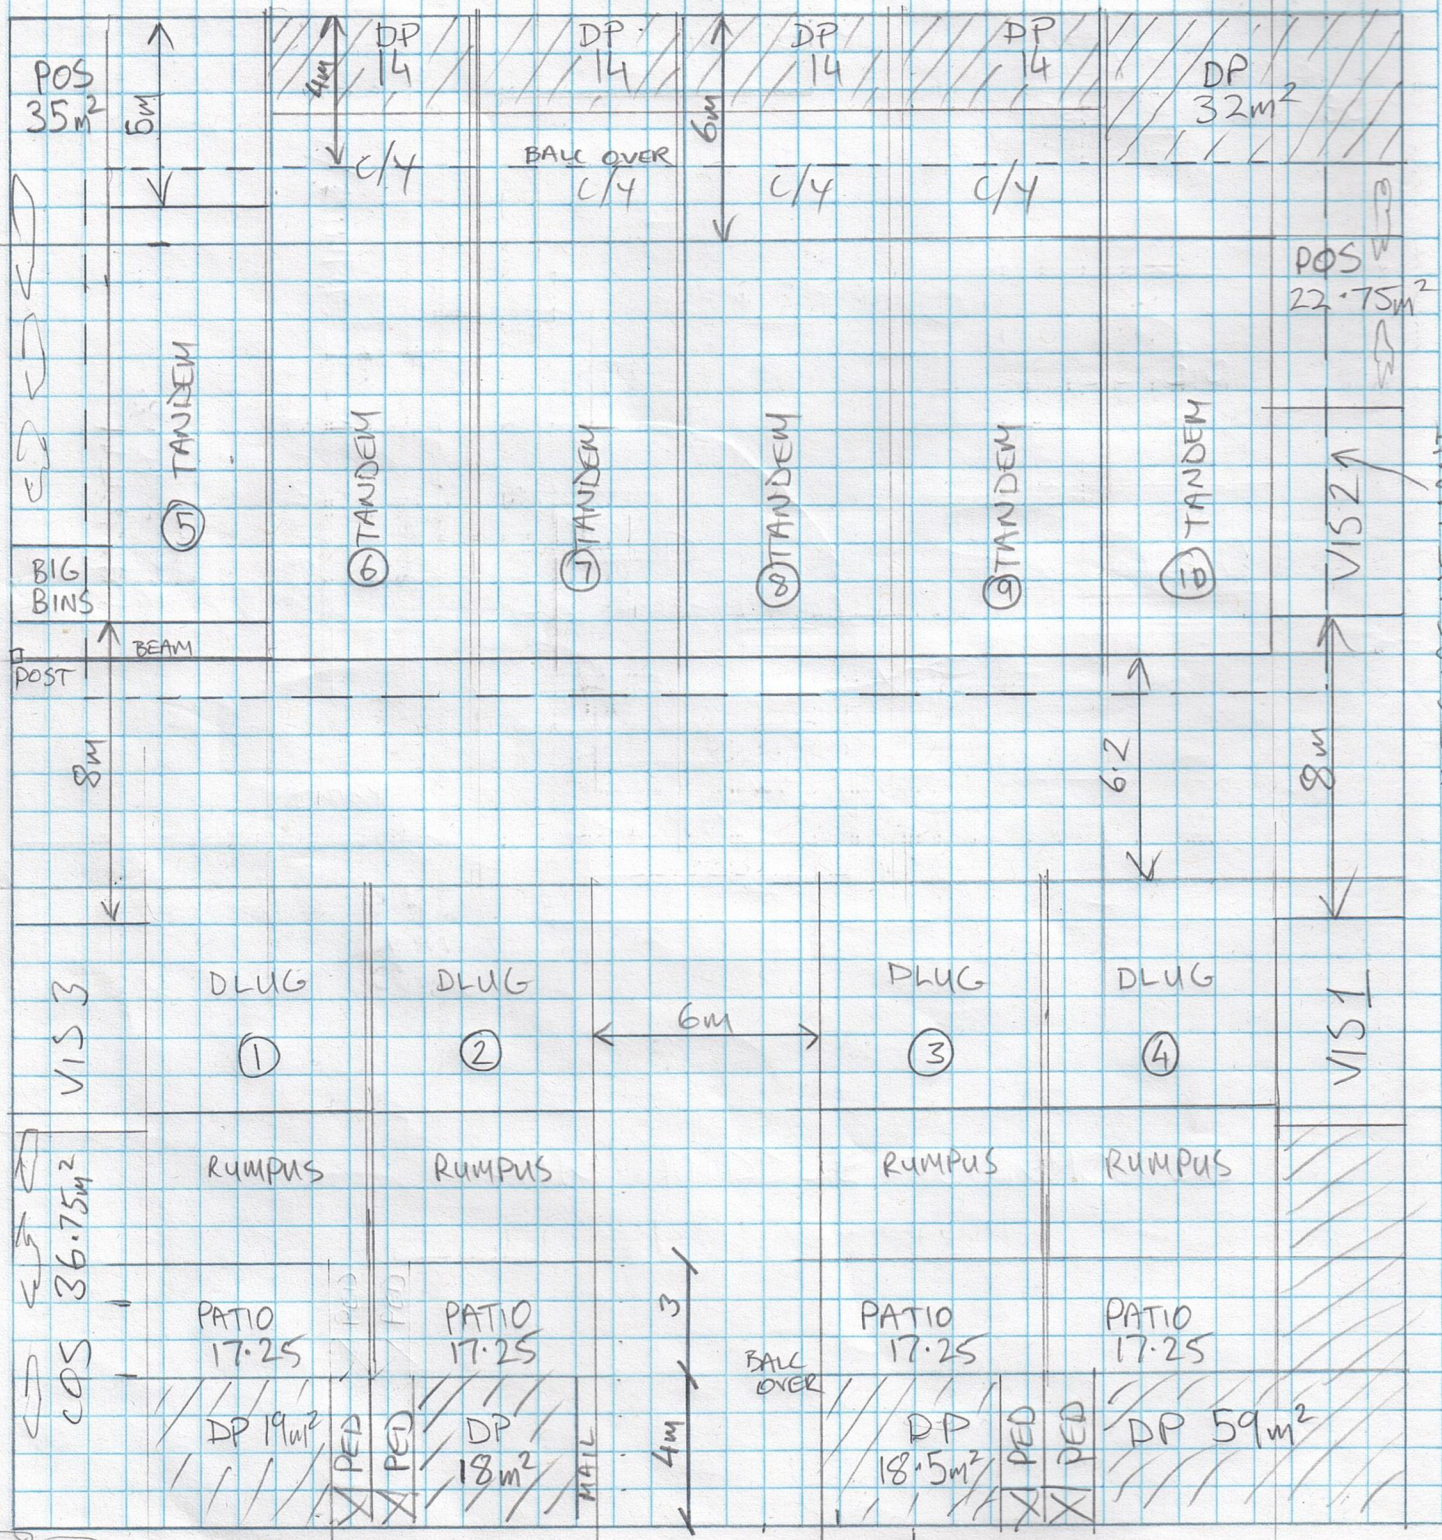

CHURCH

NOT SURE WE WANT THIS (CANT BEER)

ST

DP